



Drawing Number TRA/3210/LA/24716

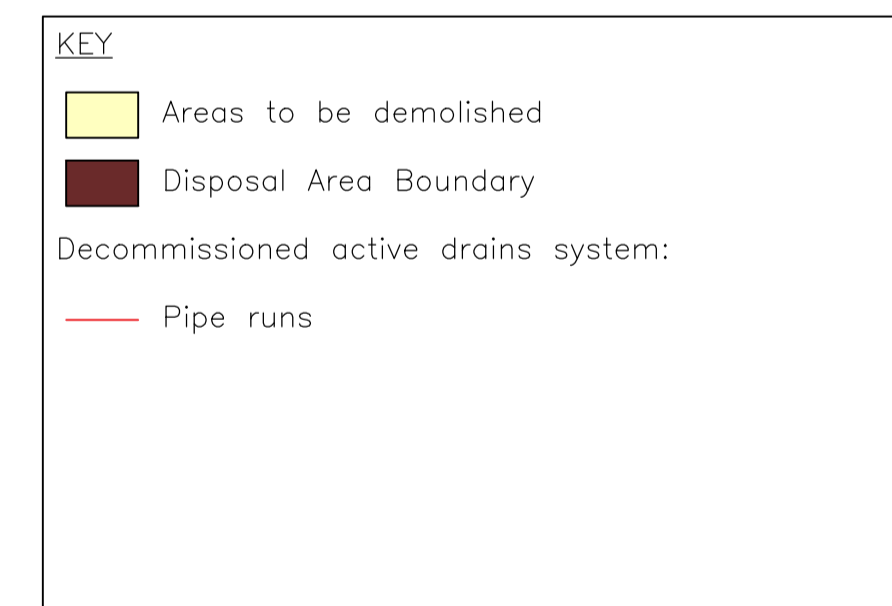

NRE/SDEP Acceptance Signature required only when contractor details present.	Print name	Signature
DRAWING ENTERED ON SITE REGISTER	Date	

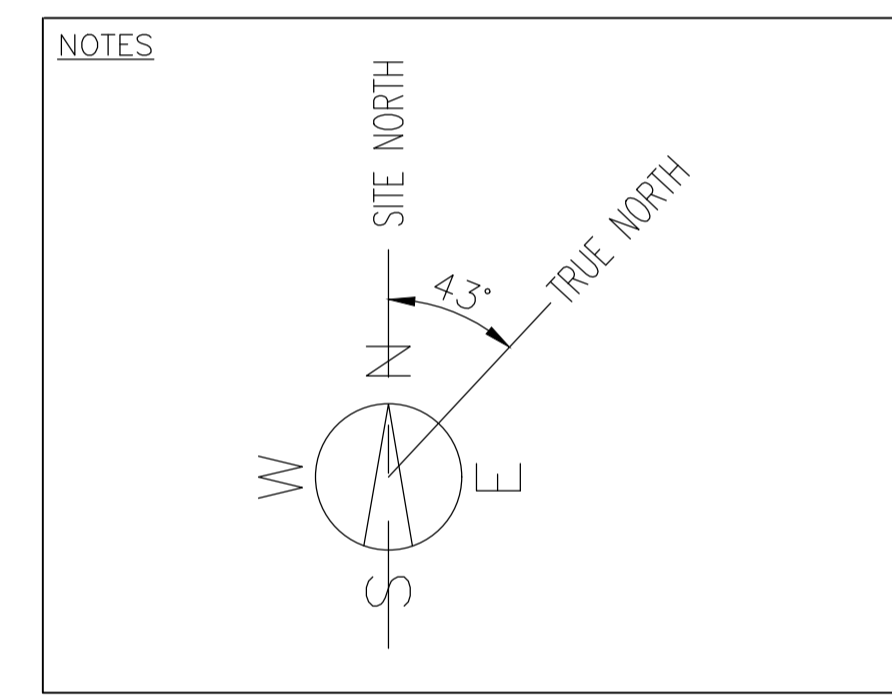

Magnox Limited
Trawsfynydd Site
 Registered in England No.02264251
 Registered Office: Oldbury Technical Centre,
 Oldbury Naite, Thornbury, South
 Gloucestershire, BS35 1RQ

Location	TRAWSFYNYDD	Project Number	L28305
----------	-------------	----------------	--------

Title
 PONDS COMPLEX DEMOLITION
 AND DISPOSAL PROJECT
 EXISTING SITE LAYOUT

Modifications	01	HMW TS SW
	FIRST ISSUE.	

Current Issue	Signature	Name	Date	Scope of Verification
Drawn by:	<i>H M Williams</i>	H M WILLIAMS	04-04-24	SITE CHECK
Verified by:	<i>T Slaven</i>	T SLAVEN	04-04-24	
Approved by:	<i>S Wilmott</i>	S WILMOTT	04-04-24	
Issue:	01	Drawing Status	Q.A. Grade	Classification
Date:		ISSUED	3	COMMERCIAL

You may re-use this material (not including logos) in any format or medium. You must re-use it accurately and not in a misleading context. You must acknowledge the materials as Magnox Ltd copyright. Where we have identified any third-party copyright material you will need to obtain permission from the copyright holders concerned.

ORIGINAL DRAWING SIZE A1	CREATED IN AUTOCAD	Scale 1:500
DRAWING TO BS8888 MIN. TEXT HEIGHT 2,5mm		
ALL DIMENSIONS ARE mm UNLESS OTHERWISE STATED		

Drawing Number	TRA/3210/LA/24716	Issue	01
----------------	-------------------	-------	----