




Drawing Number TRA/3210/LA/24715

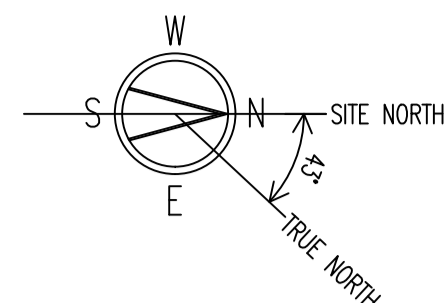



LONG SECTION VIEW 1 (FROM WEST)

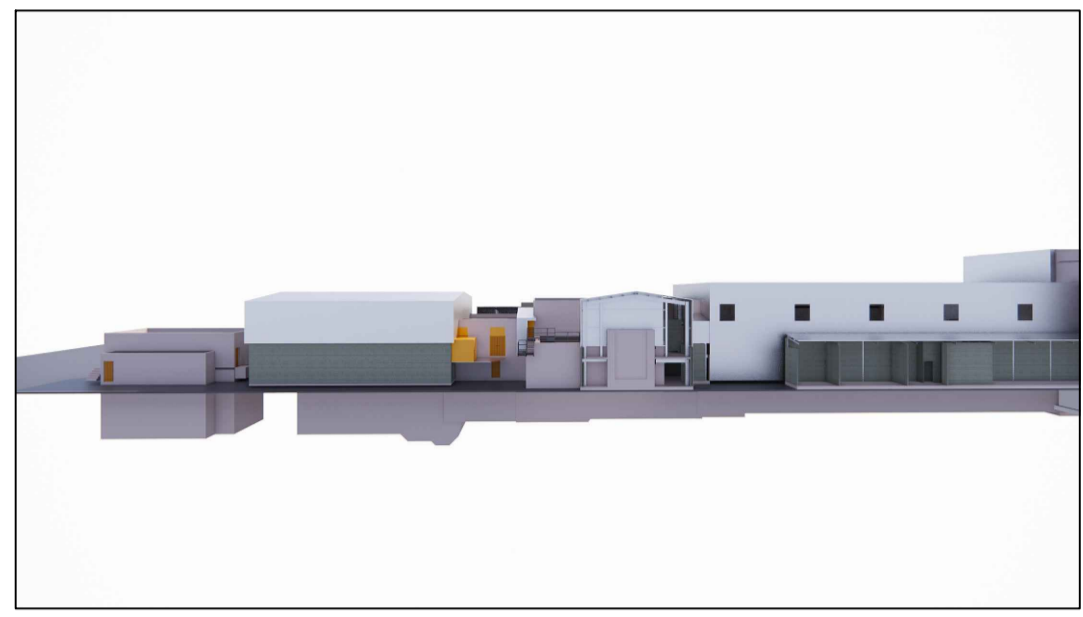

LONG SECTION VIEW 2 (FROM WEST)

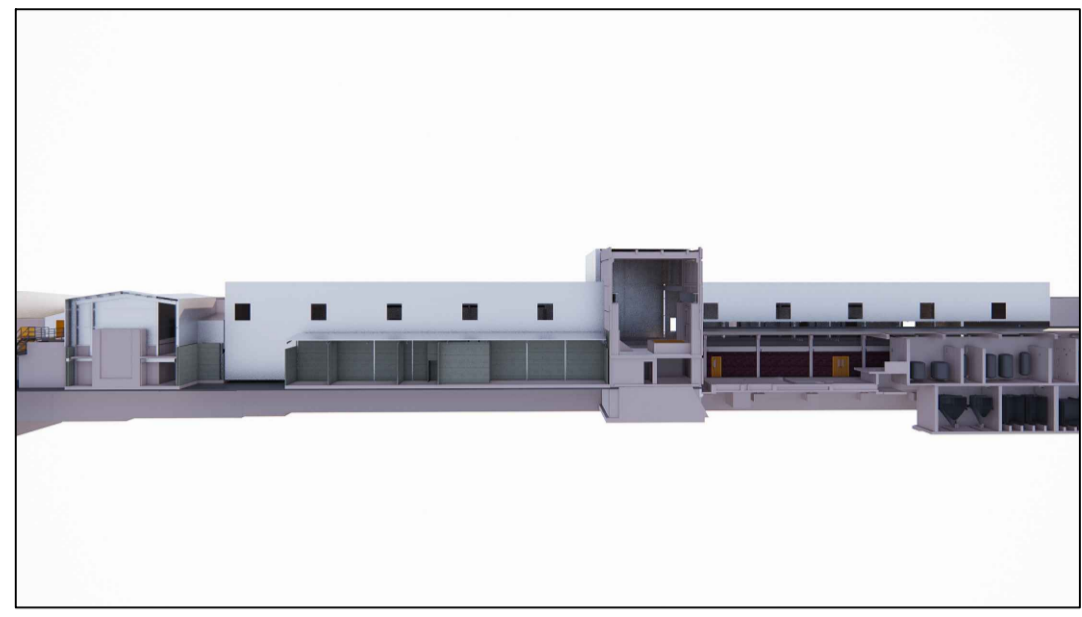


LONG SECTION VIEW 3 (FROM WEST)

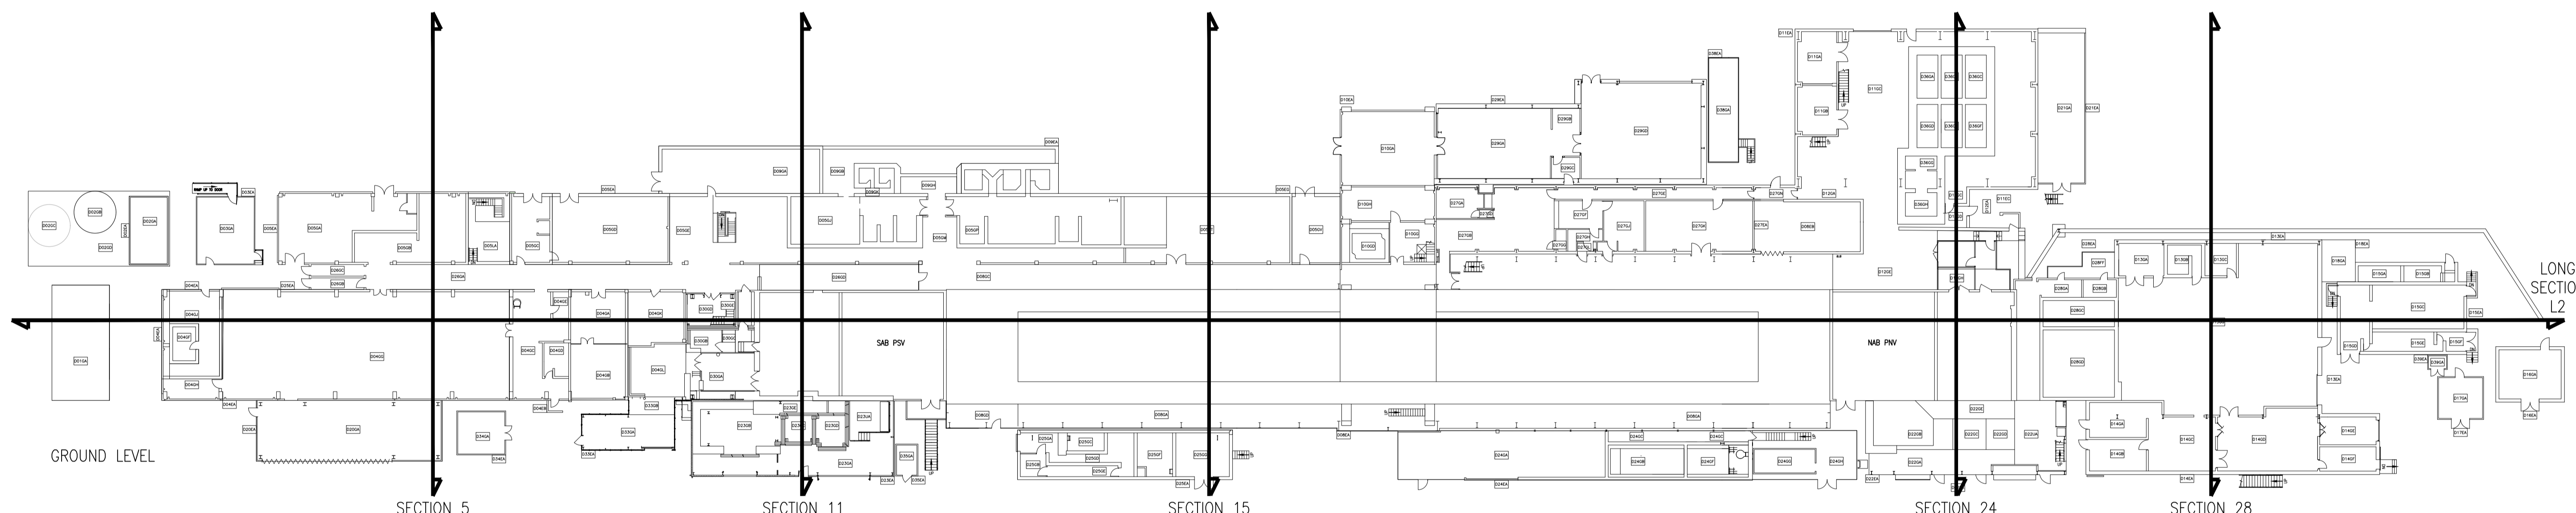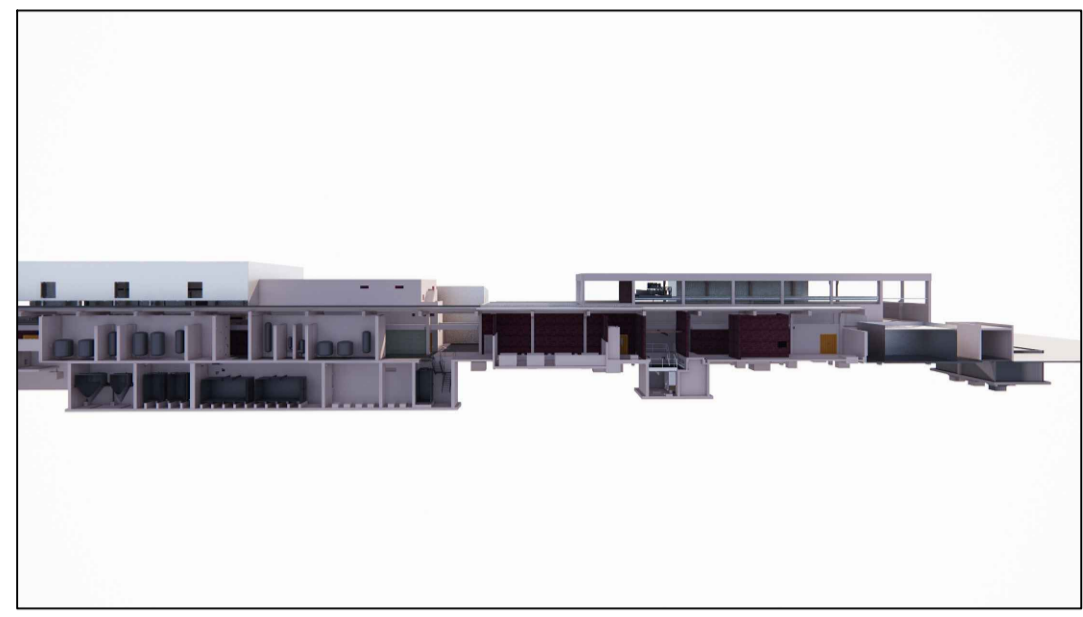


SECTION 5 (FACING NORTH)




SECTION 11 (FACING NORTH)

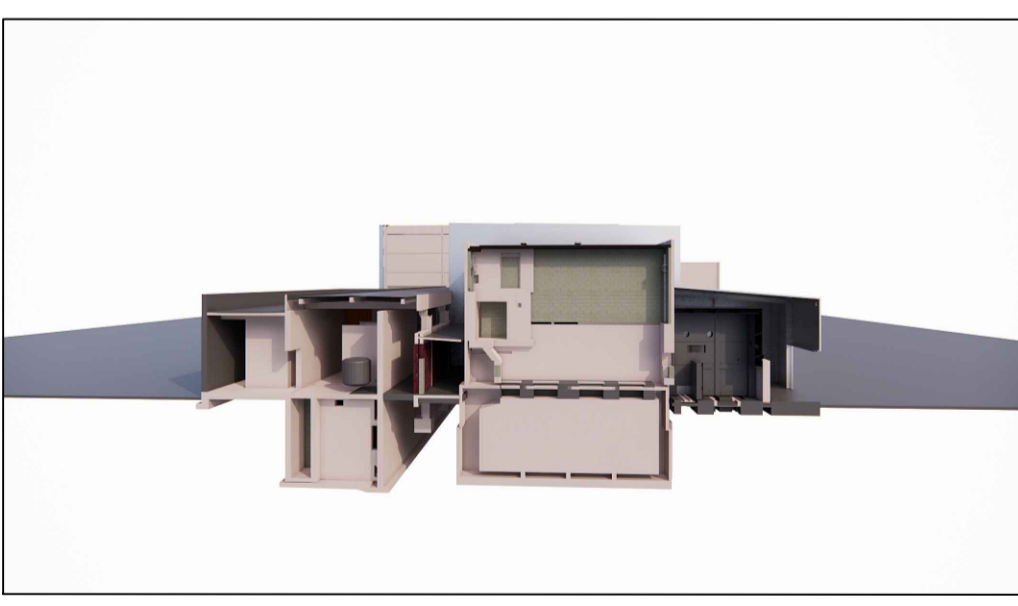


SECTION 15 (FACING NORTH)

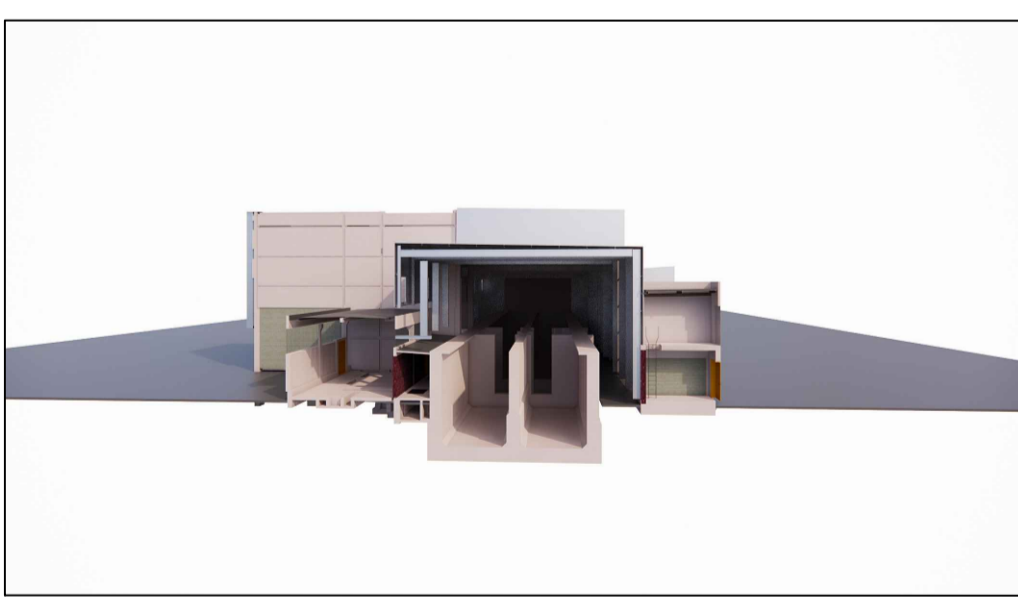

SECTION 24 (FACING NORTH)

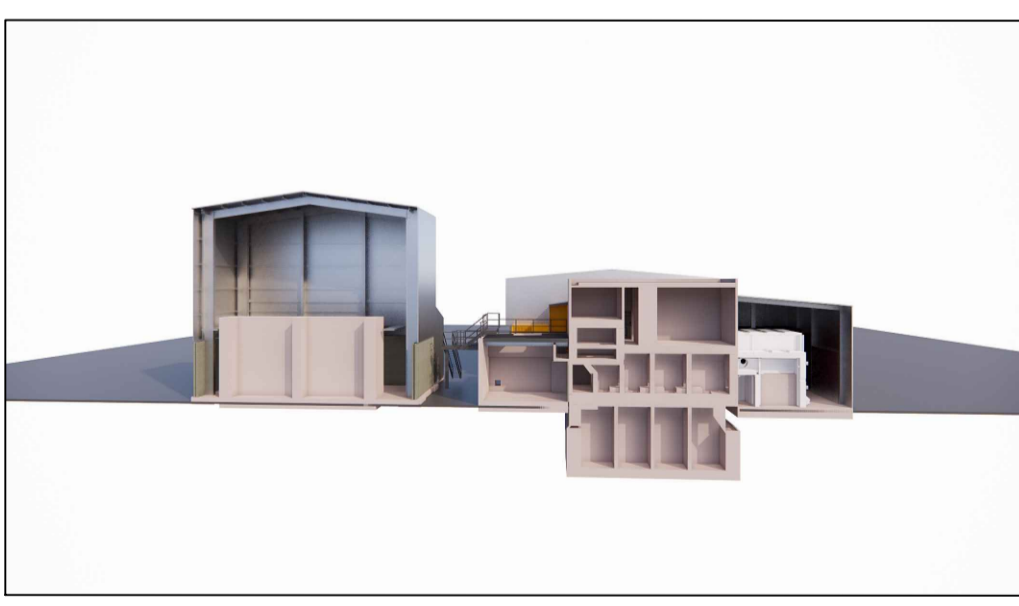

SECTION 28 (FACING NORTH)

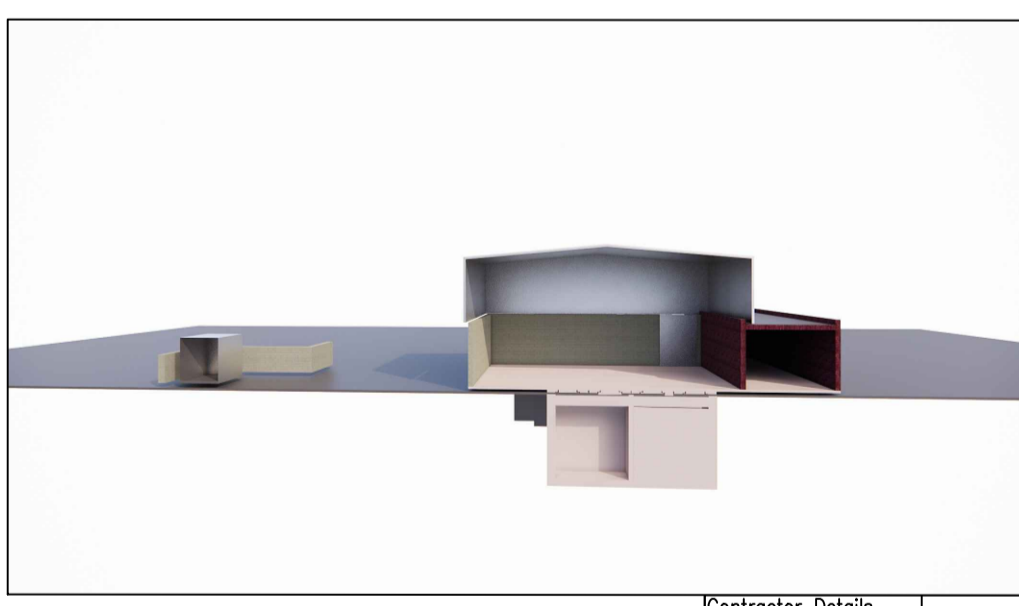

NRE/SSEP Acceptance Signature required only when contractor details present.		Print Name	
DRAWING ENTERED ON SITE REGISTER		Signature	
		Date	

Magna

Magna Limited
Trawsfynydd Site
 Registered in England No.02264251
 Registered Office: Oldbury Technical Centre,
 Oldbury Naite, Thornbury, South
 Gloucestershire, BS35 1RQ

Location	TRAWSFYNYDD	Project Number	L28305
Title PONDS COMPLEX DEMOLITION AND DISPOSAL PROJECT SECTIONS FROM PLAN ON GROUND FLOOR			
Drawing Number	TRA/3210/LA/24715		Issue 01

M	01	HMW	TS	SW		
	FIRST ISSUE.					
	Current Issue	Signature	Name	Date		Scope of Verification
	Drawn by:	<i>H M Williams</i>	H M WILLIAMS	24-01-24		SITE CHECK
Verified by:	<i>T Slaven</i>	T SLAVEN	24/01/24			
Approved by:	<i>S Wilmott</i>	S WILMOTT	25-01-24			
Issue:	01	Drawing Status	Q.A. Grade	Classification		
Date:		ISSUED	3	COMMERCIAL		

You may re-use this material (not including logos) in any format or medium. You must re-use it accurately and not in a misleading context. You must acknowledge the materials as Magnox Ltd copyright. Where we have identified any third-party copyright material you will need to obtain permission from the copyright holders concerned.

© Magnox Limited 2024

ORIGINAL DRAWING SIZE A1	CREATED IN AUTOCAD	Scale 1:310
DRAWING TO BS8888 MIN. TEXT HEIGHT 2,5mm		
ALL DIMENSIONS ARE mm UNLESS OTHERWISE STATED		